




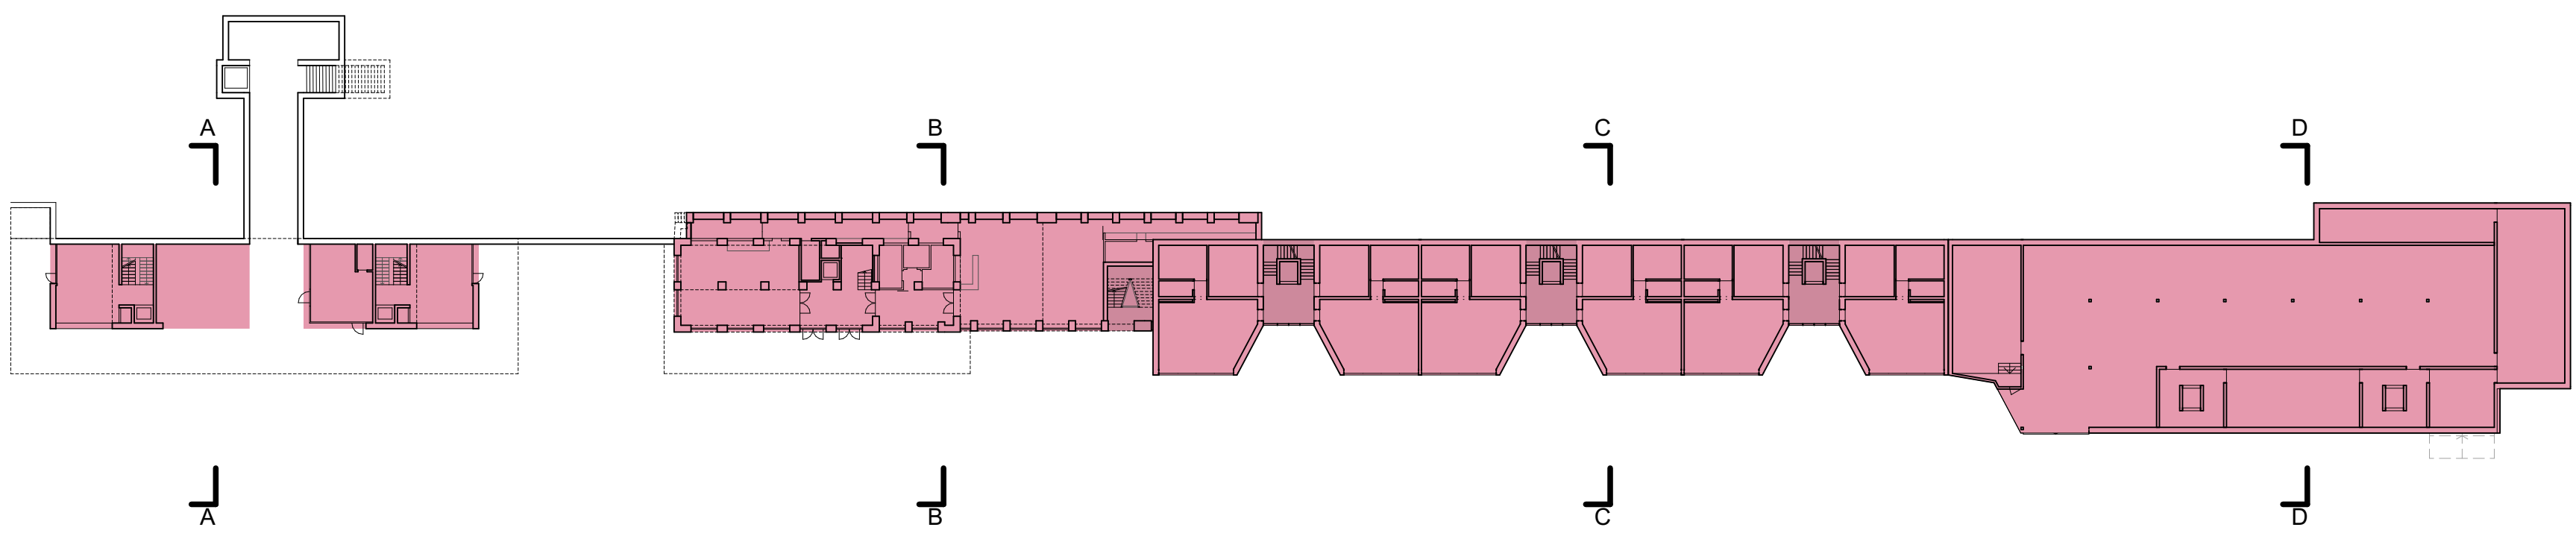


GF Grundriss Erdgeschoss M 1.500

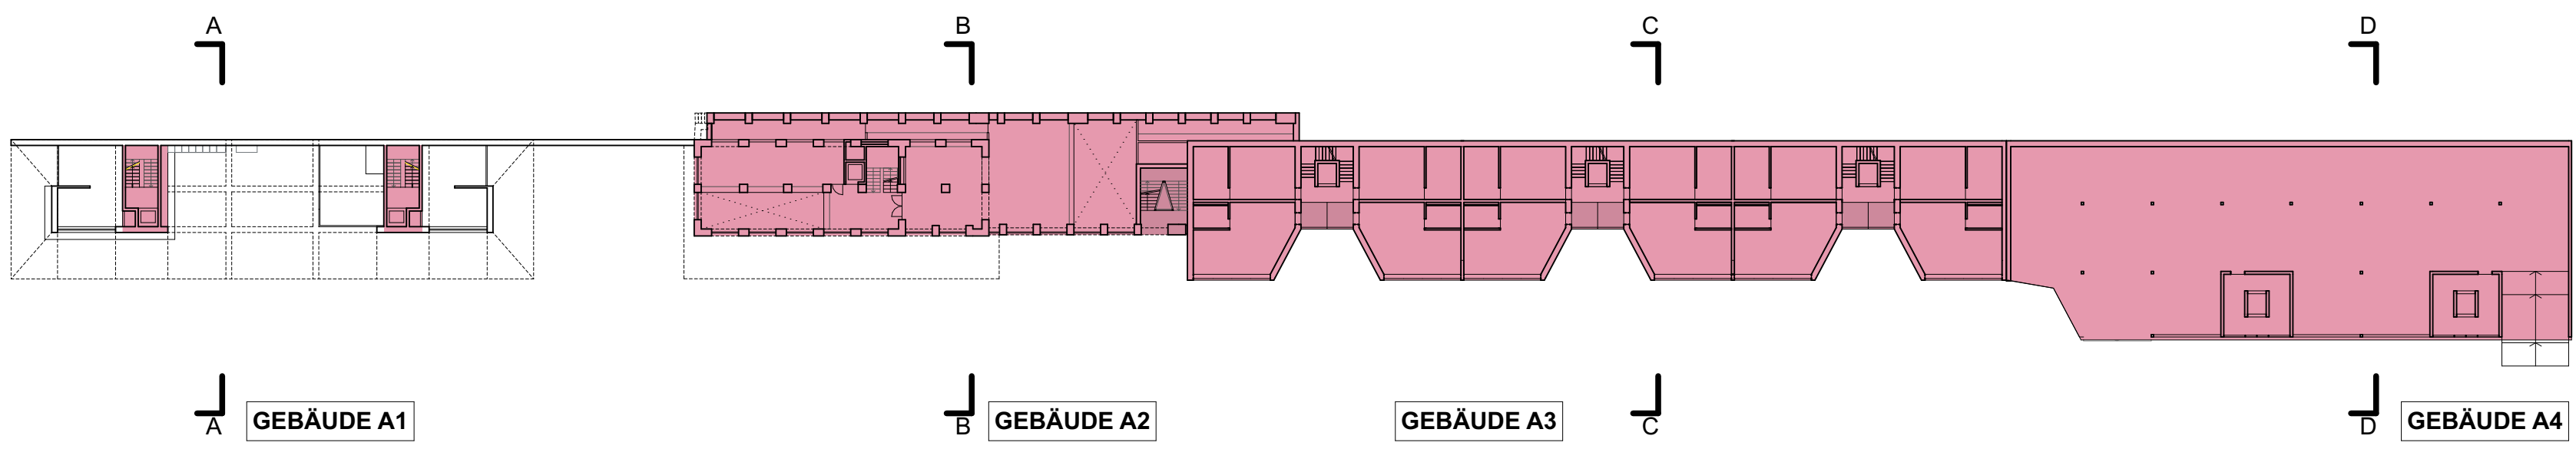


GF Grundriss 1.Obergeschoss M 1.500

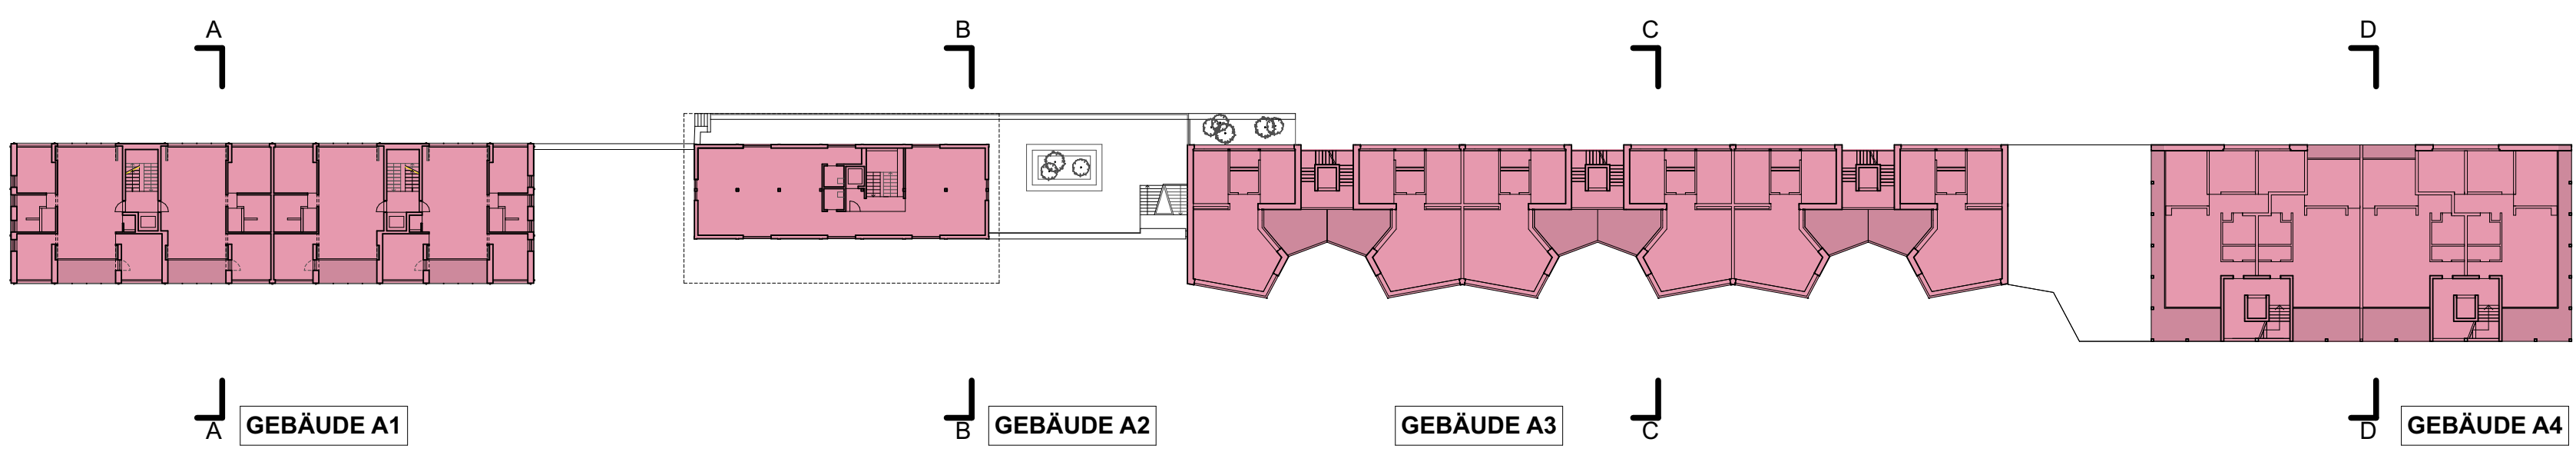


GF Grundriss Regelgeschoss M 1.500

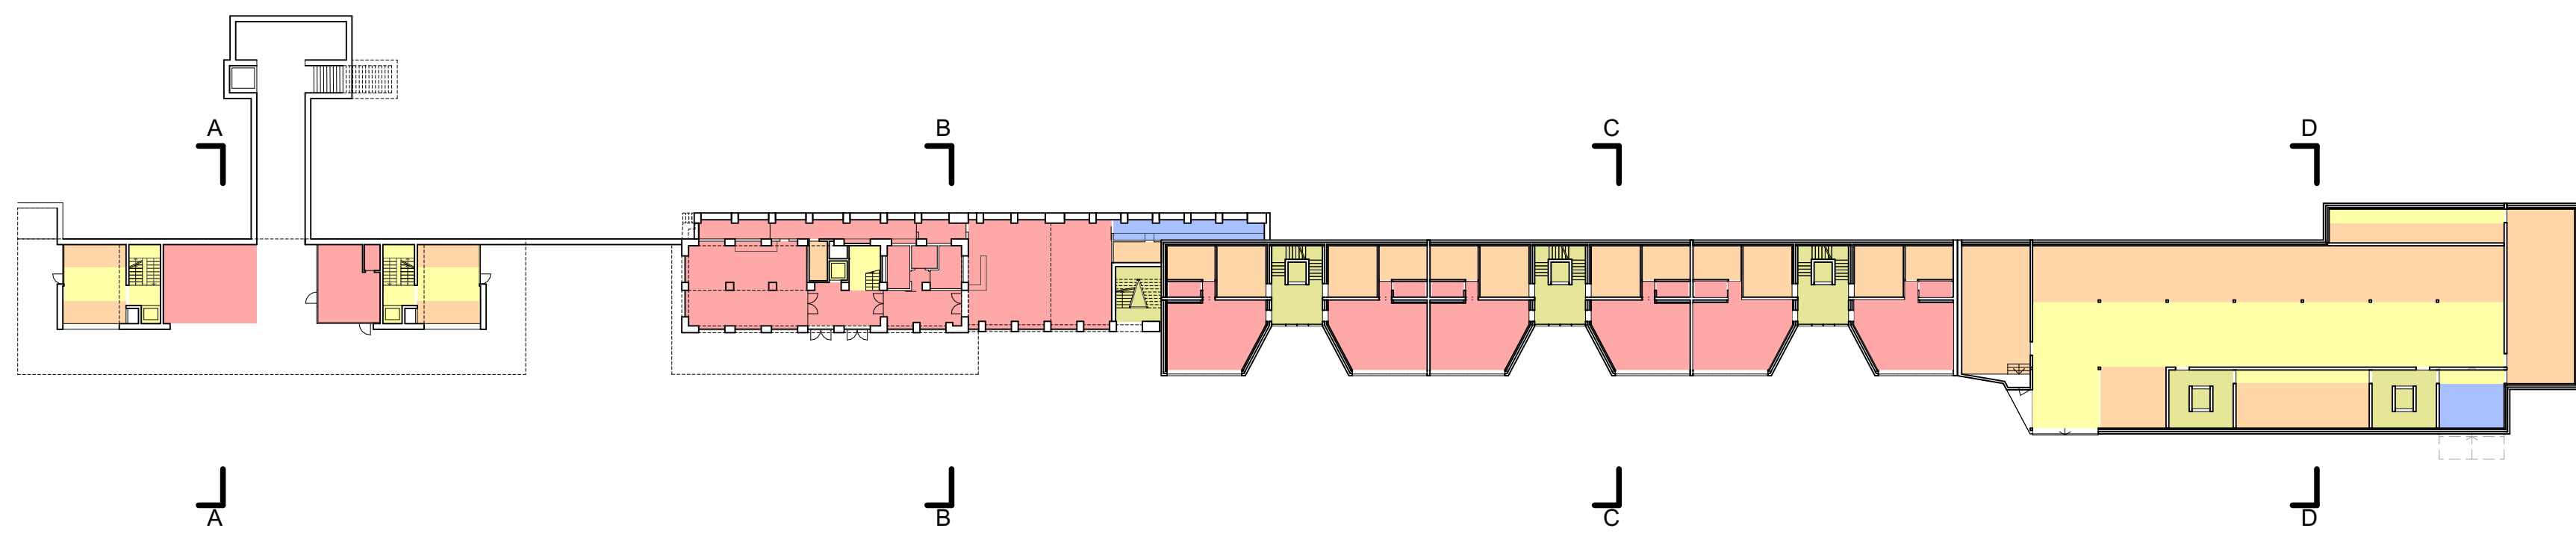

NF Grundriss Erdgeschoss M 1.500

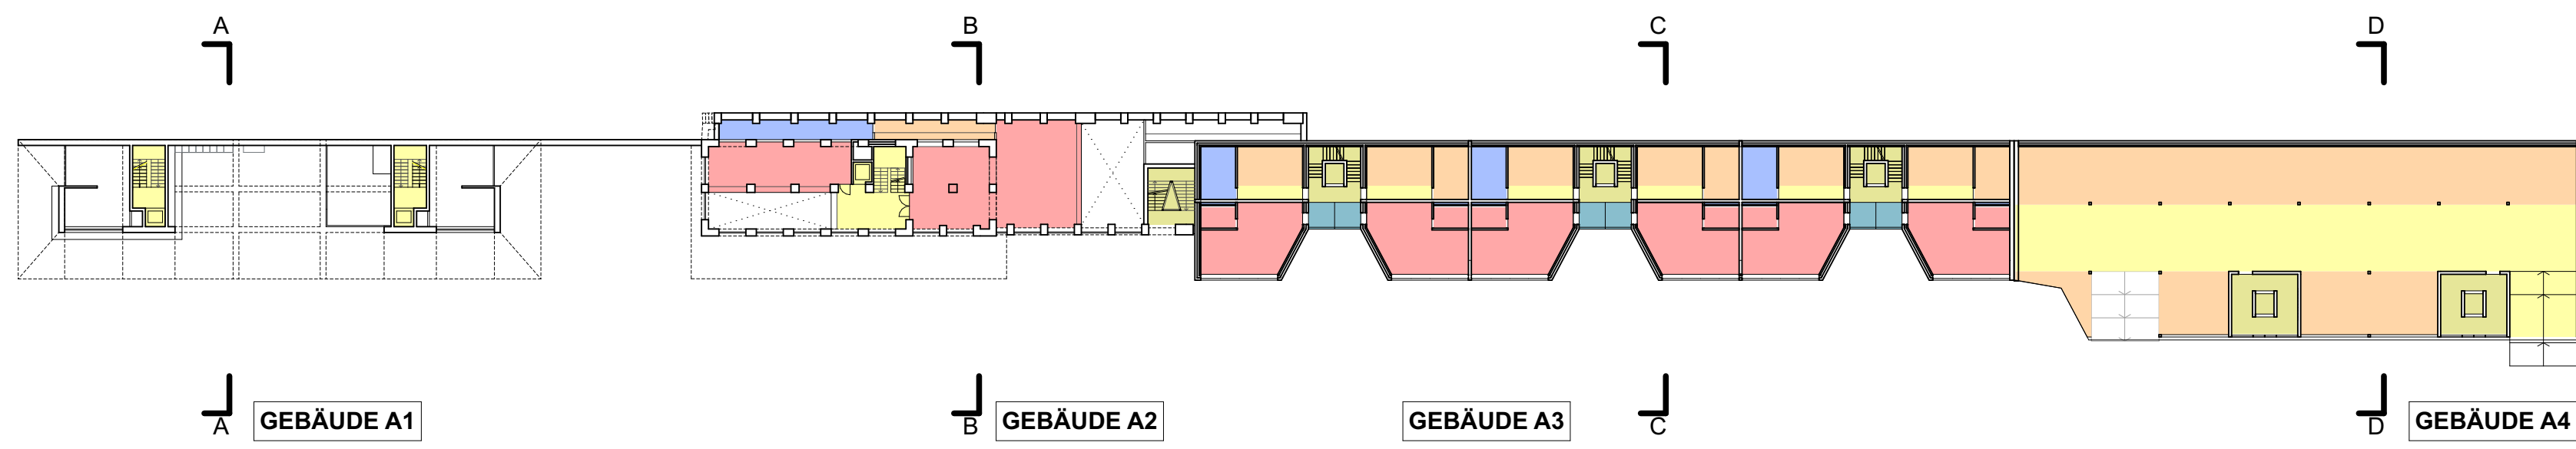

NF Grundriss 1.Obergeschoss M 1.500

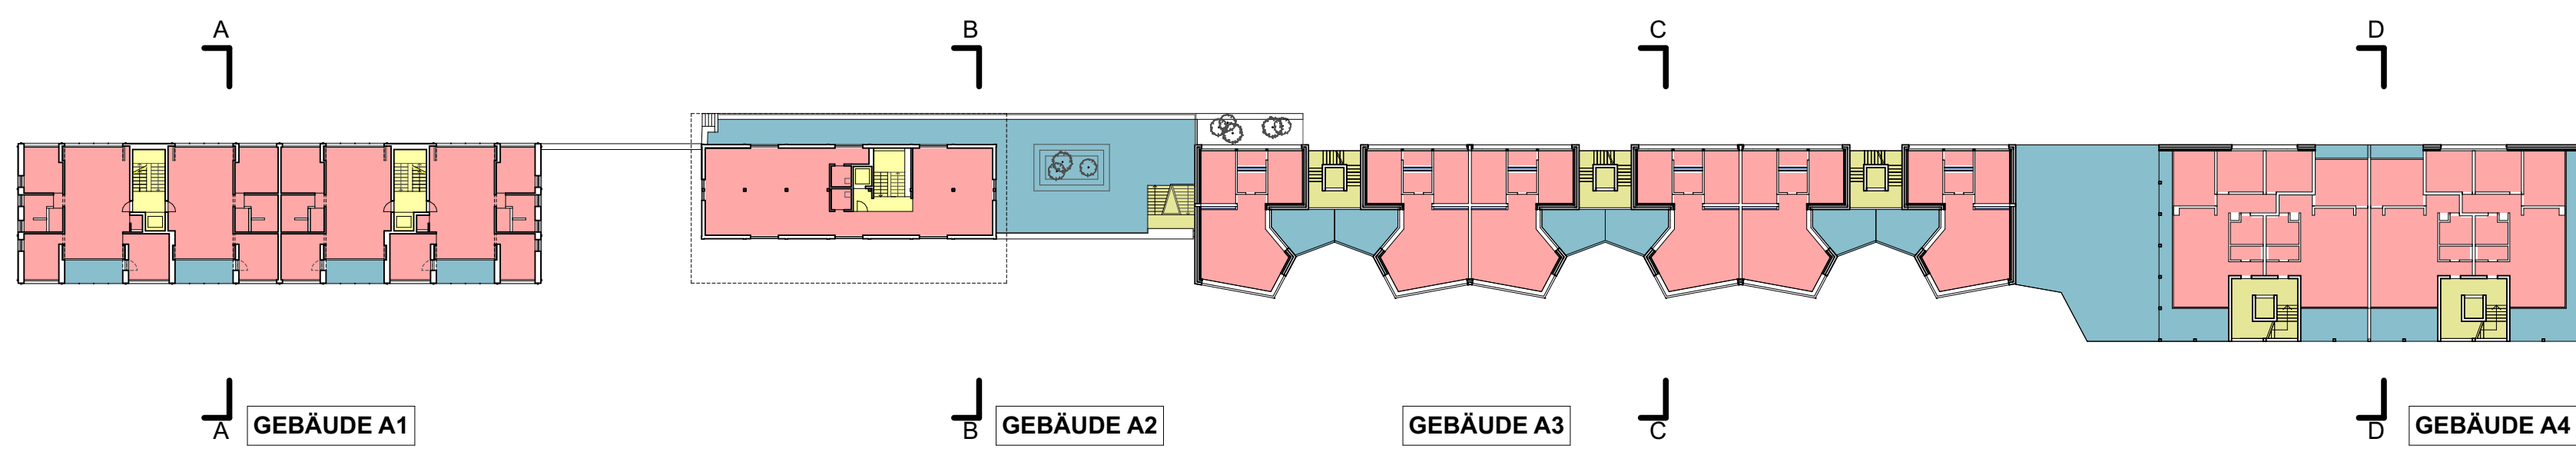

NF Grundriss Regelgeschoss M 1.500