




Querprofil 00.00, 1:50

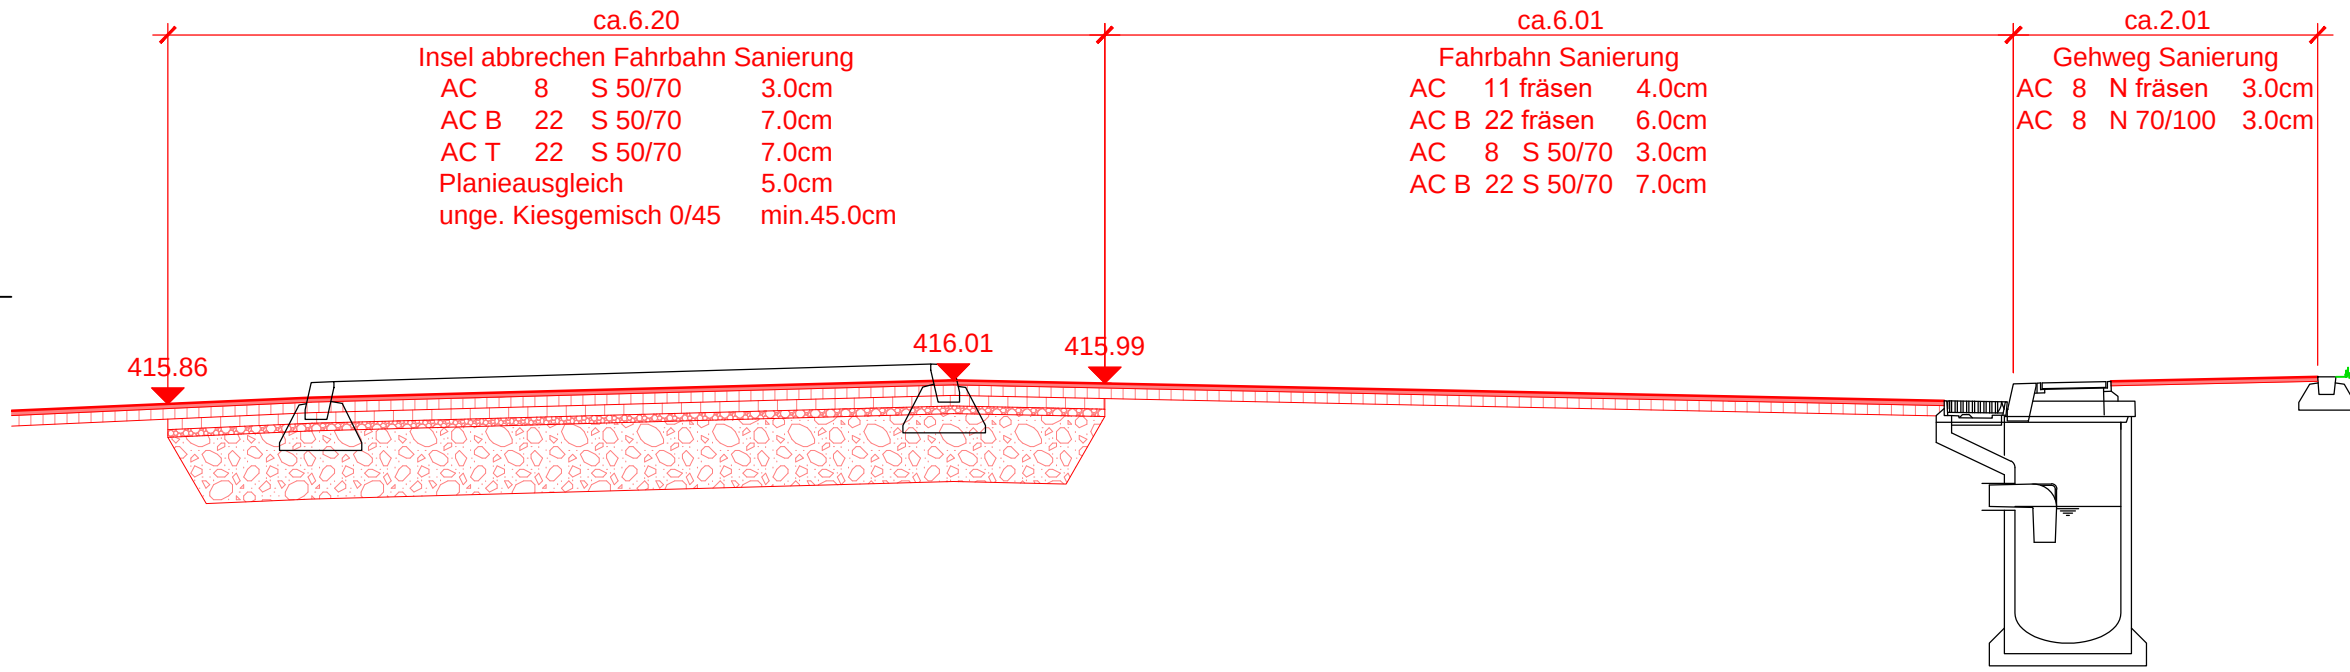


Querprofil 11.00, 1:50

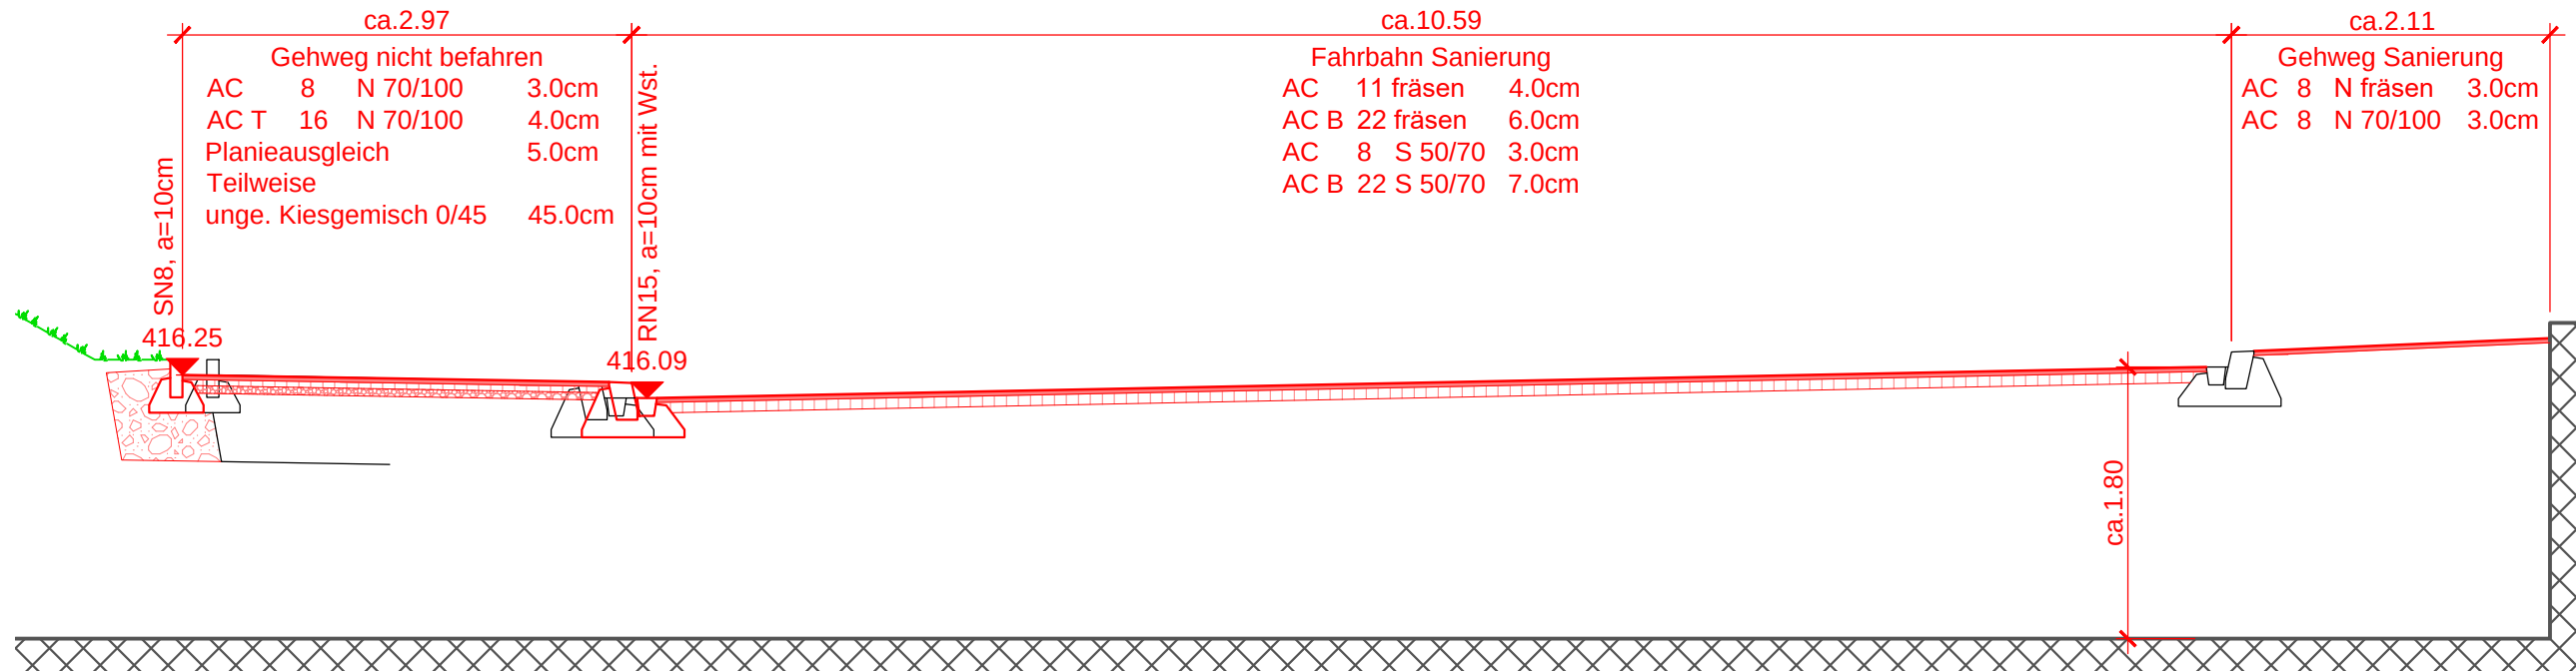


Querprofil 32.50, 1:50

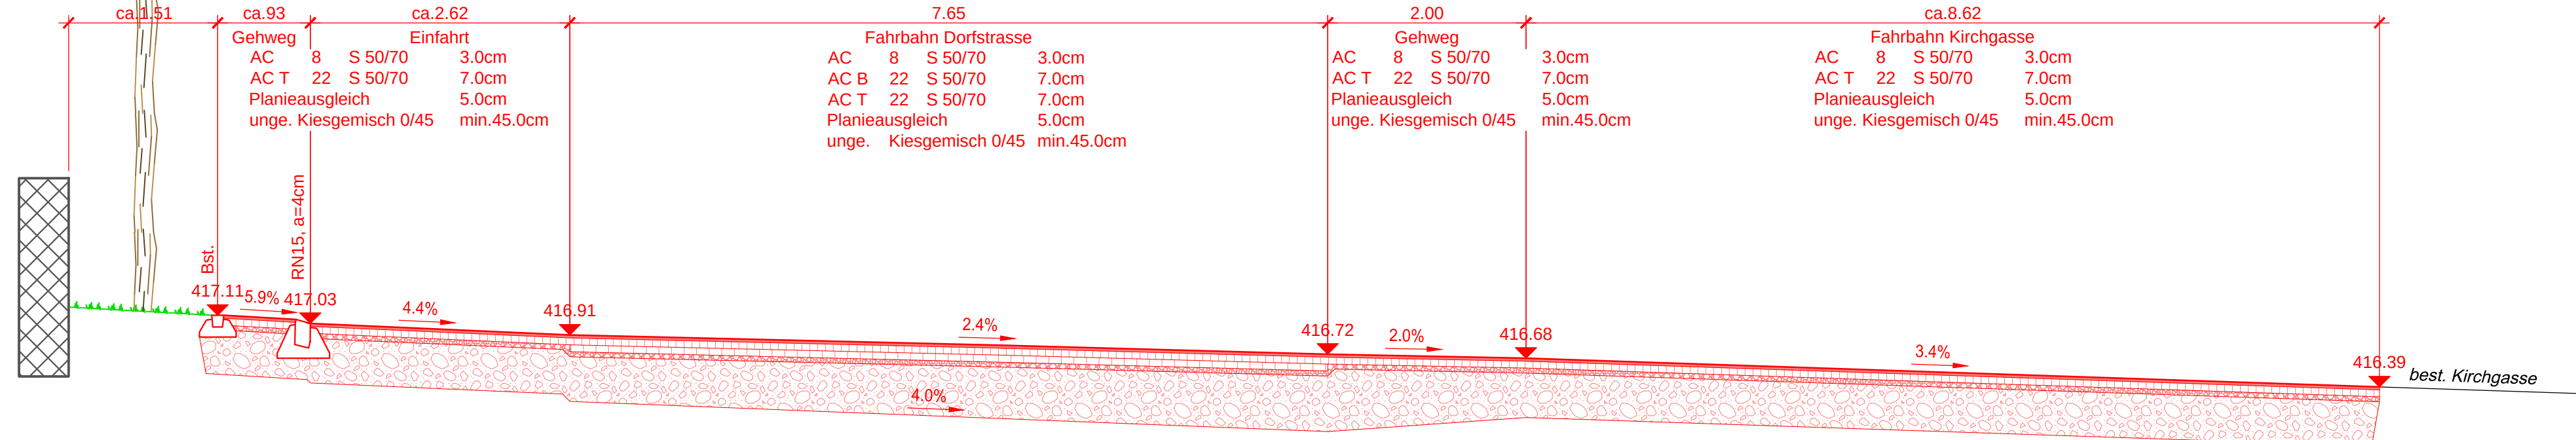


Querprofil 54.00, 1:50

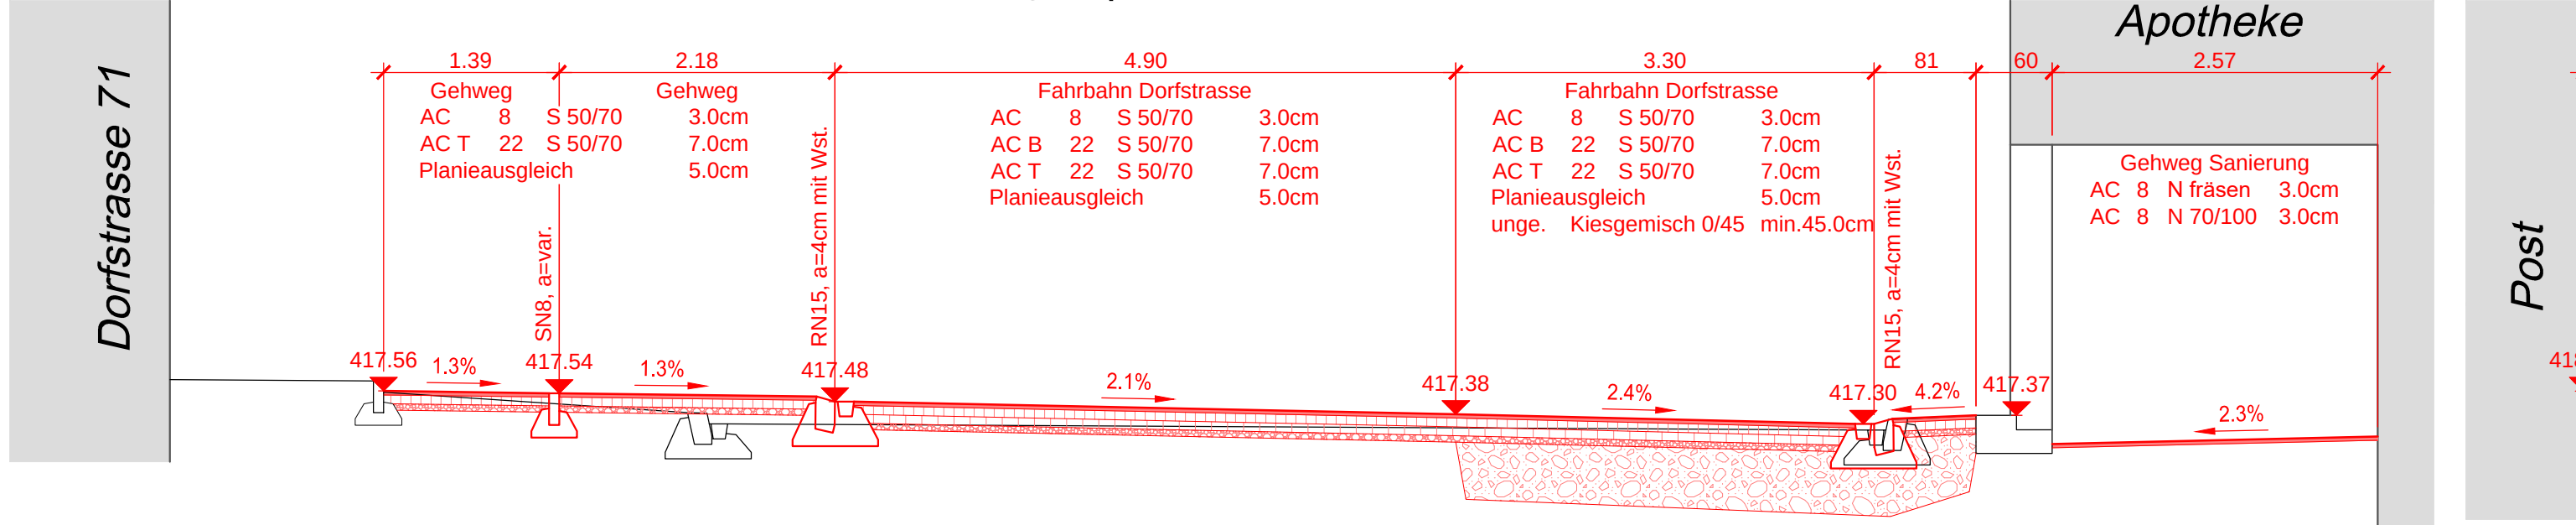


Querprofil 74.00, 1:50

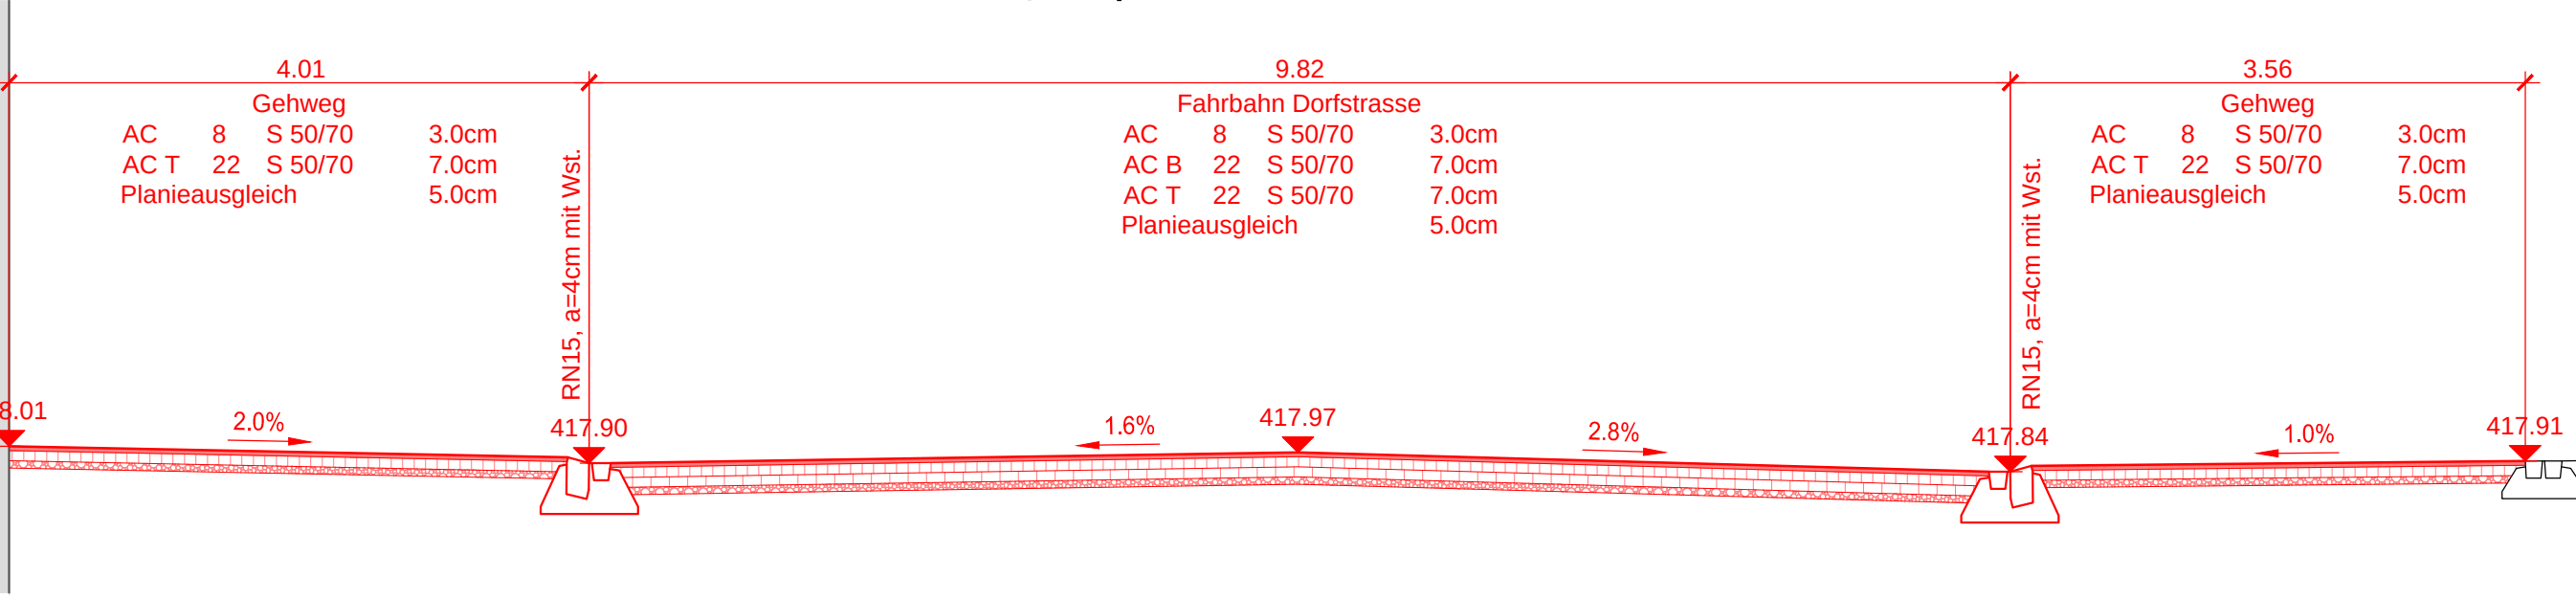


Querprofil 94.00, 1:50

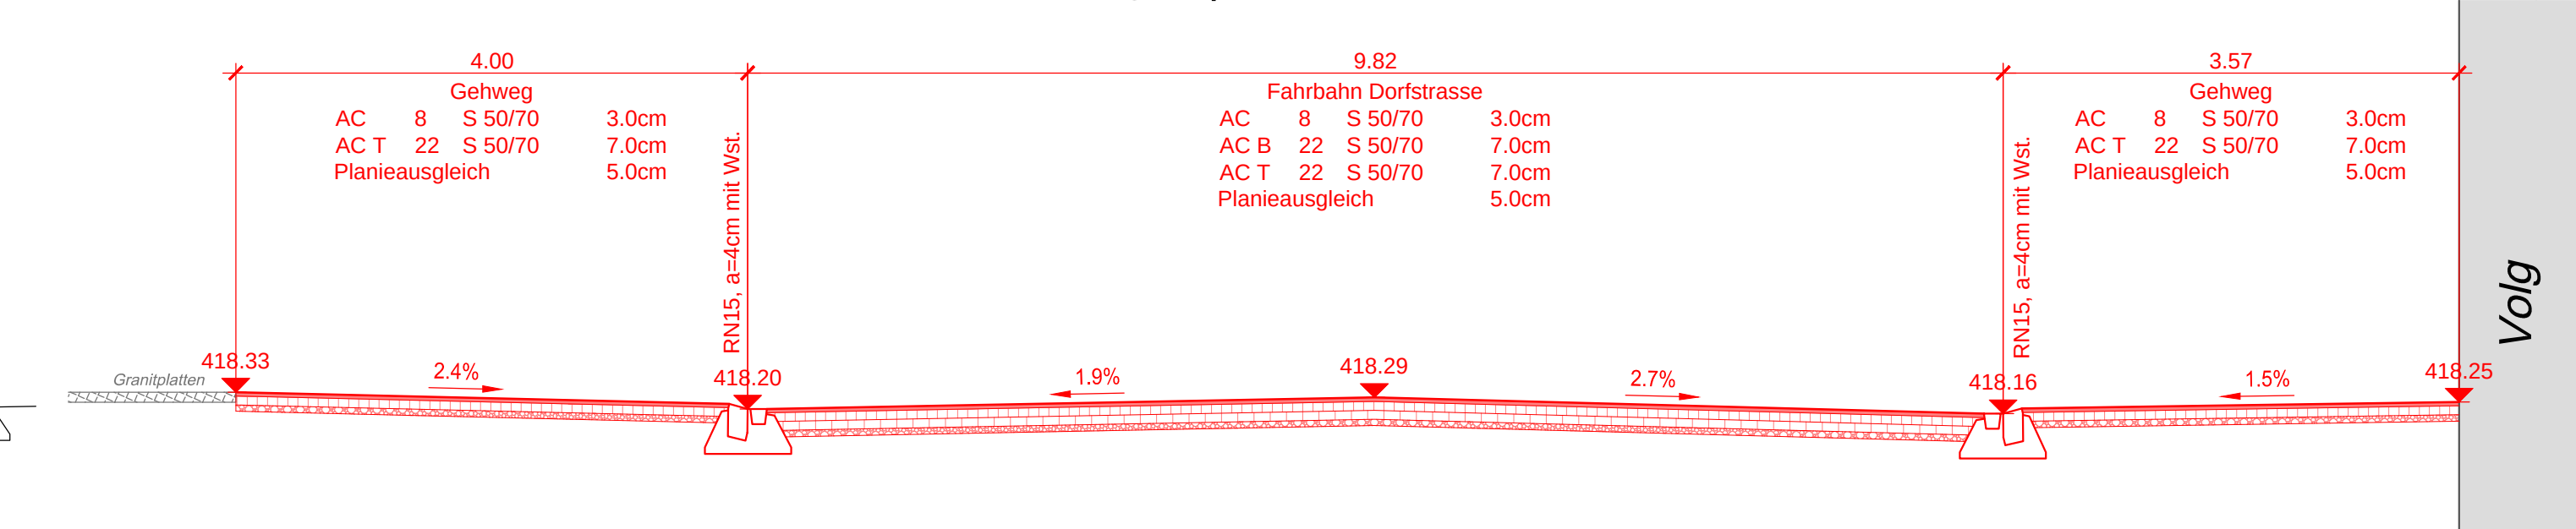


Querprofil 114.00, 1:50

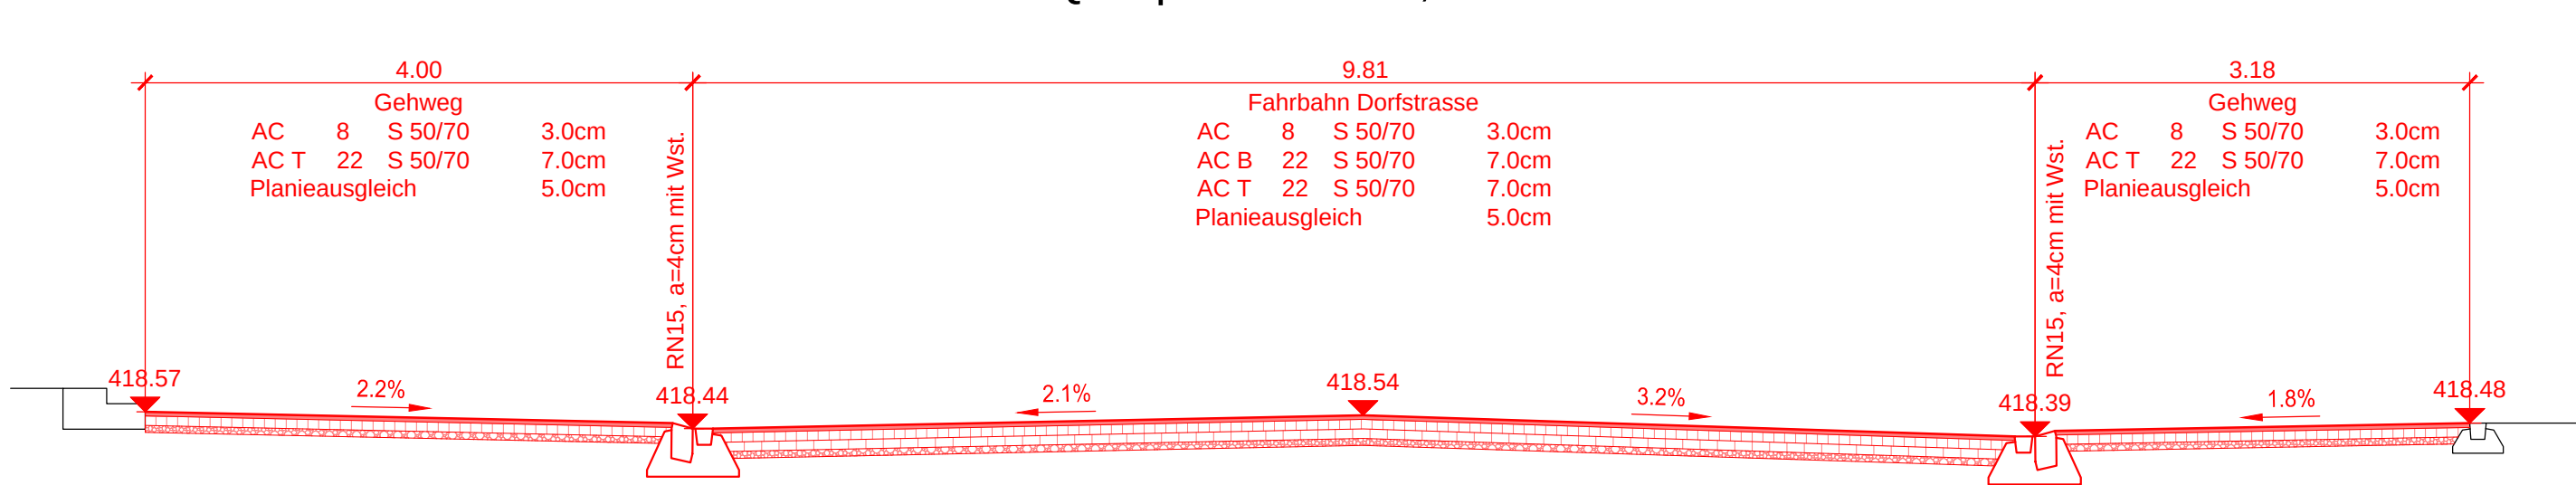


Querprofil 134.00, 1:50

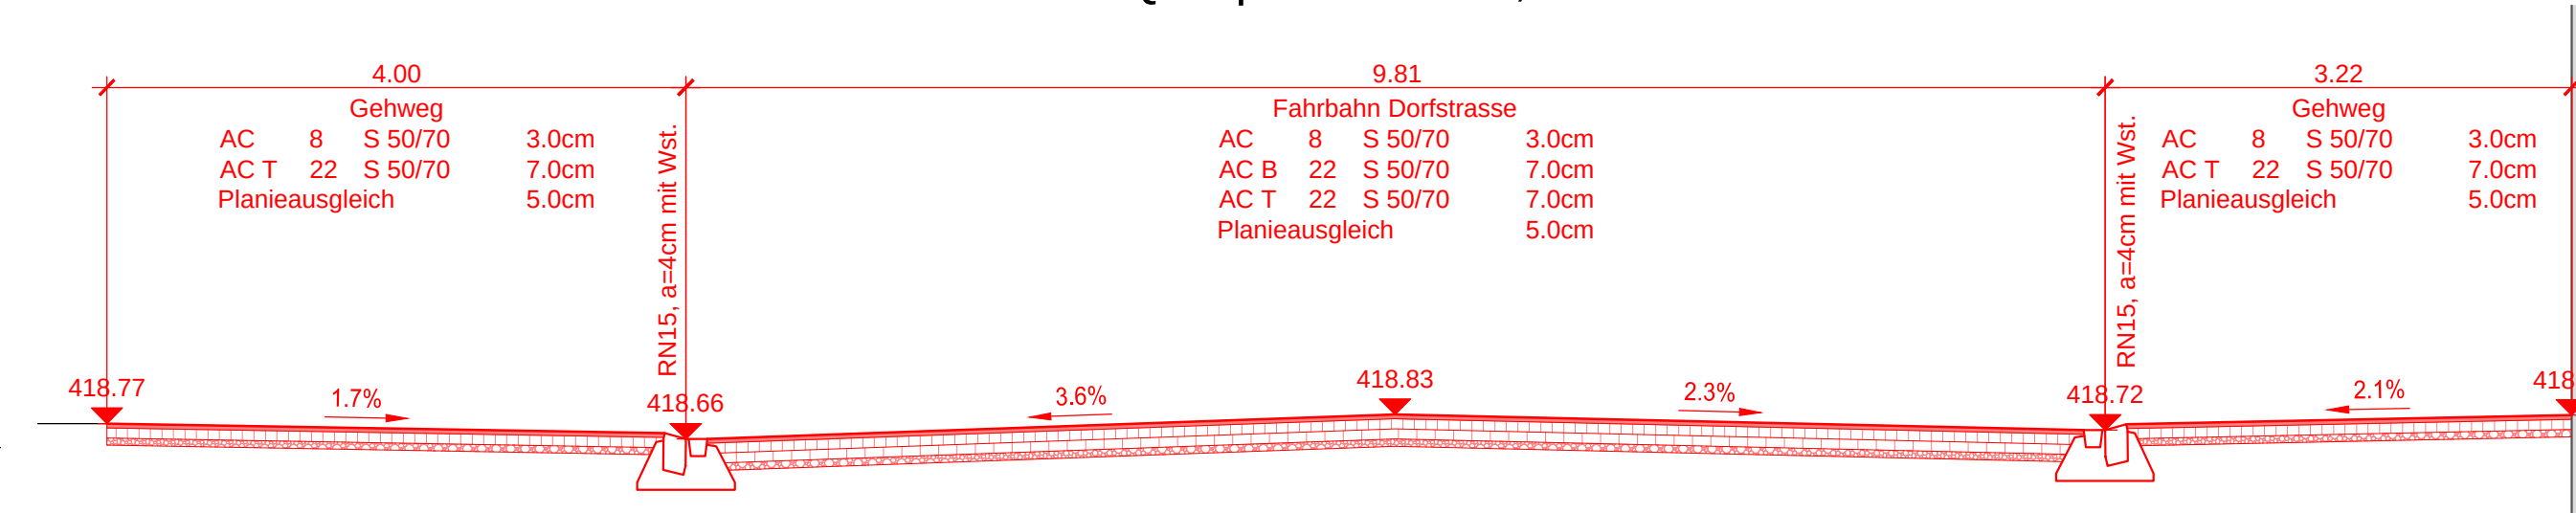


Querprofil 154.00, 1:50

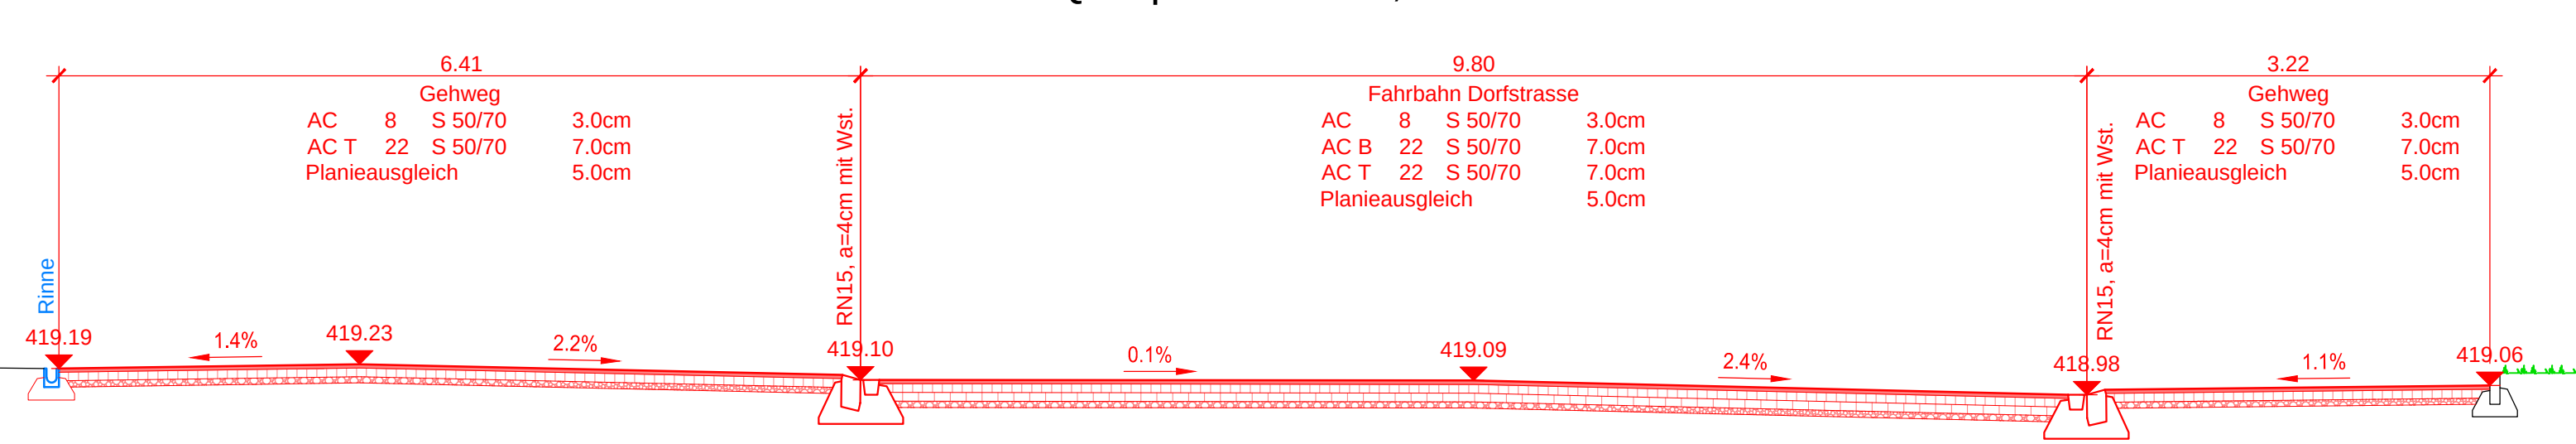


Querprofil 174.00, 1:50

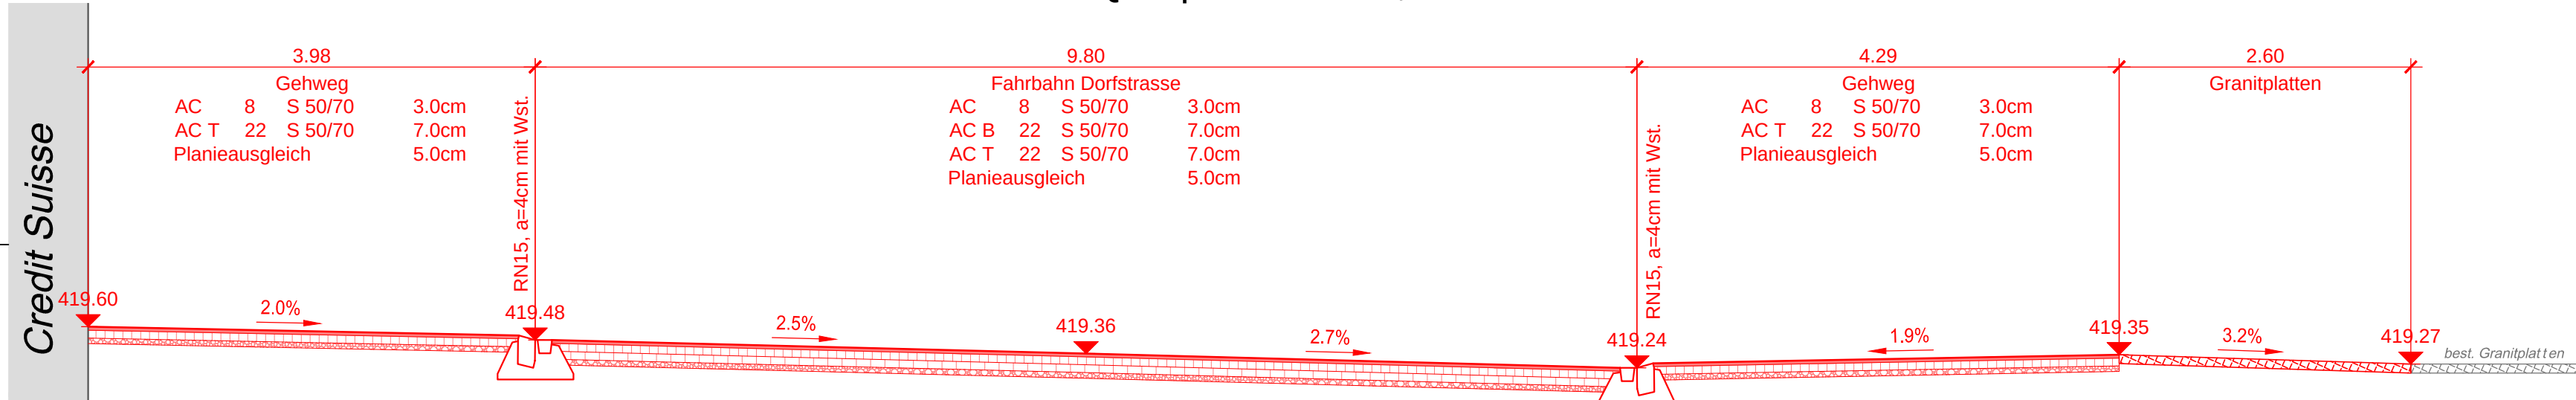


Querprofil 194.00, 1:50

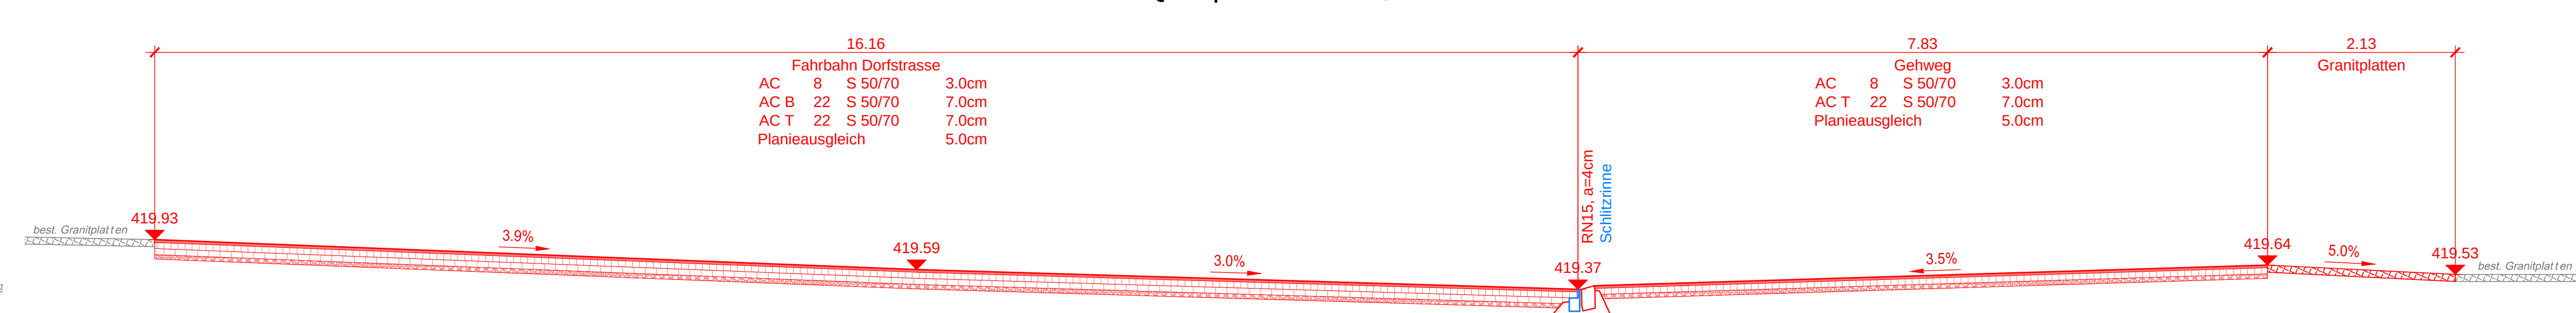


Querprofil 220.00, 1:50

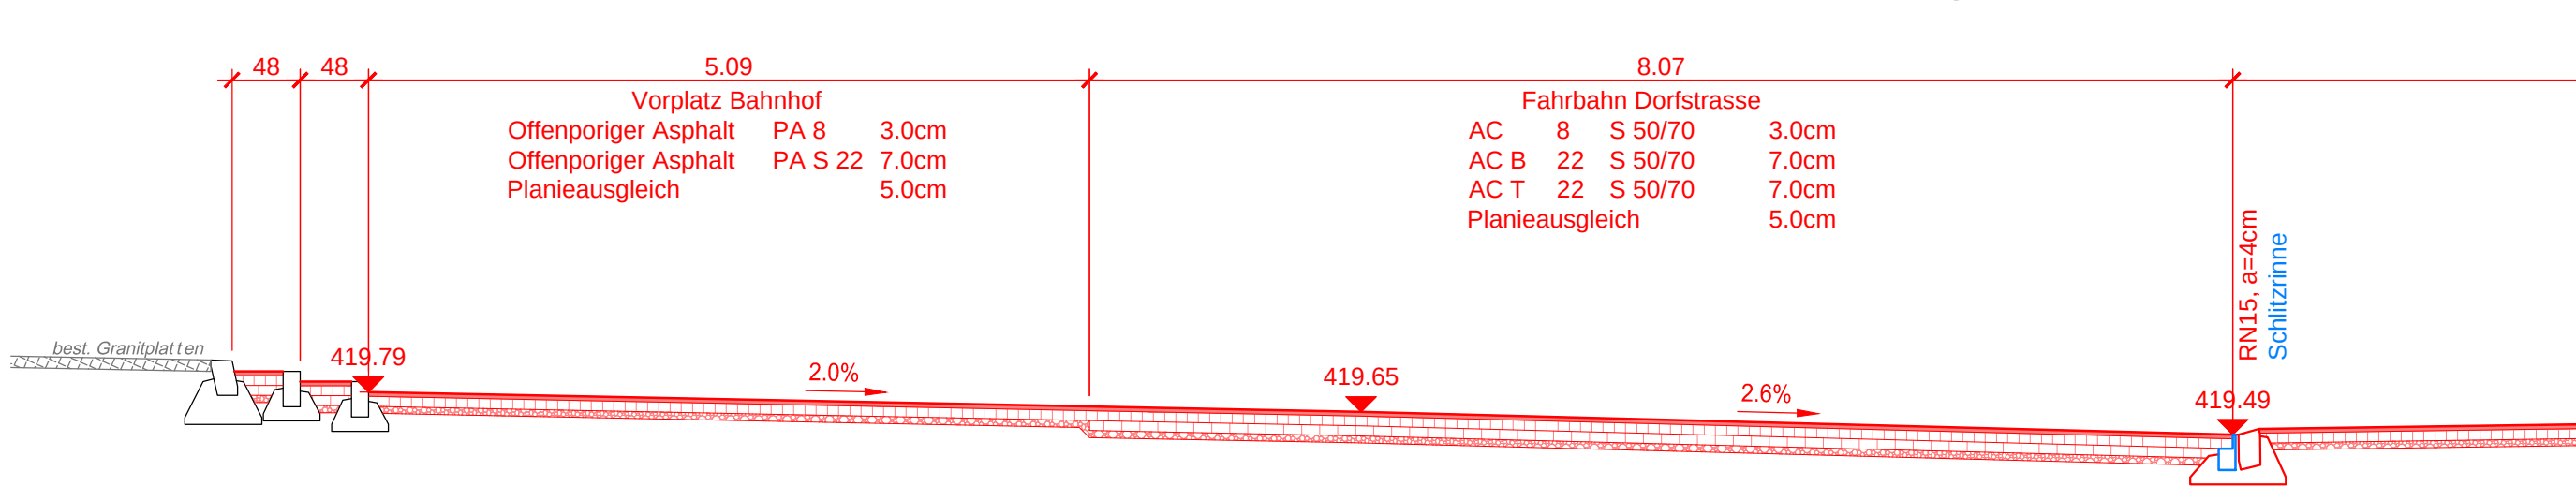


Querprofil 245.50, 1:50

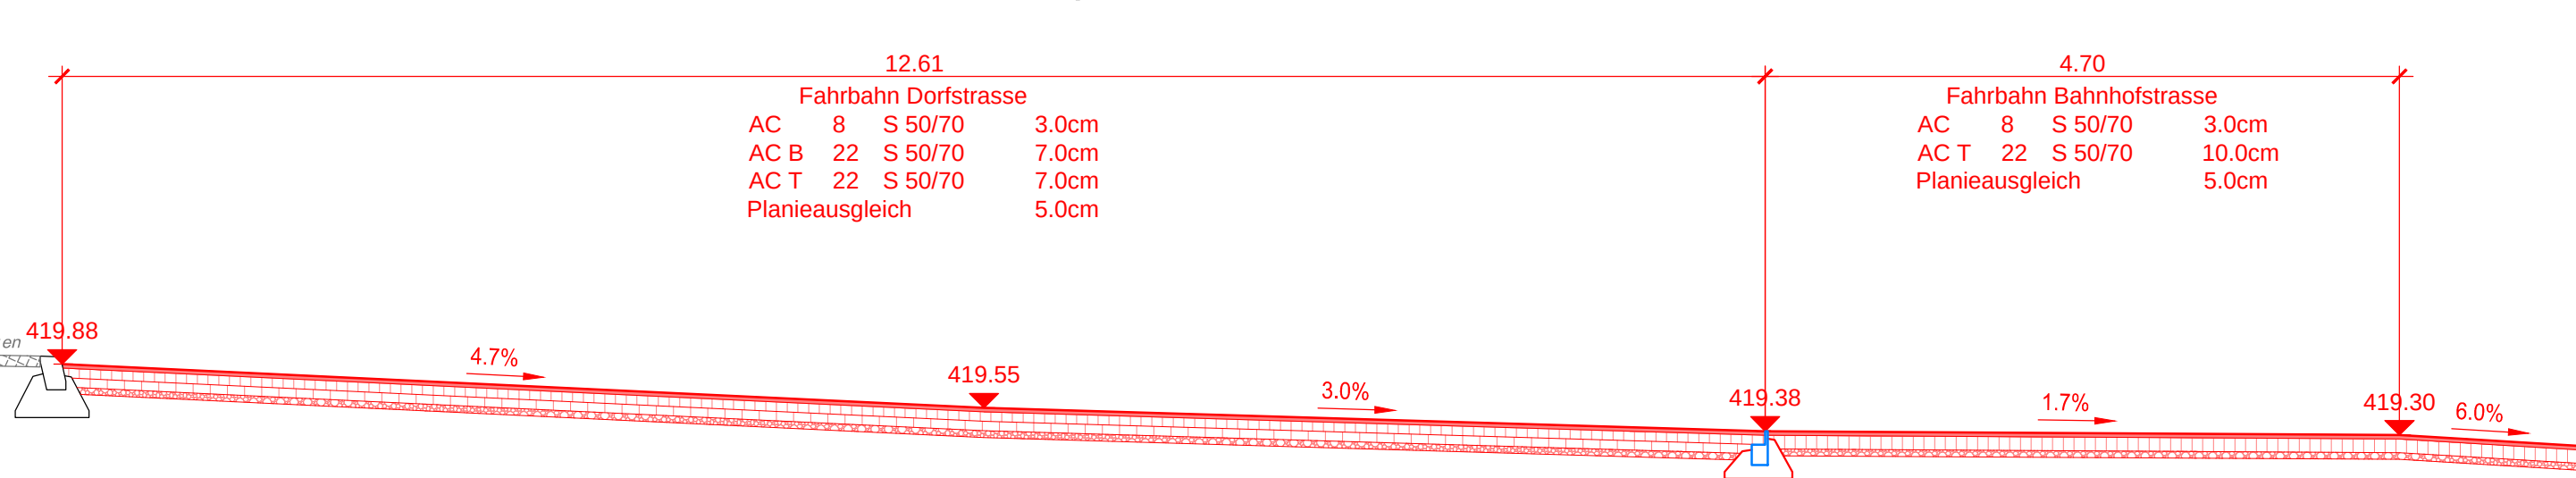


Querprofil 268.00, 1:50

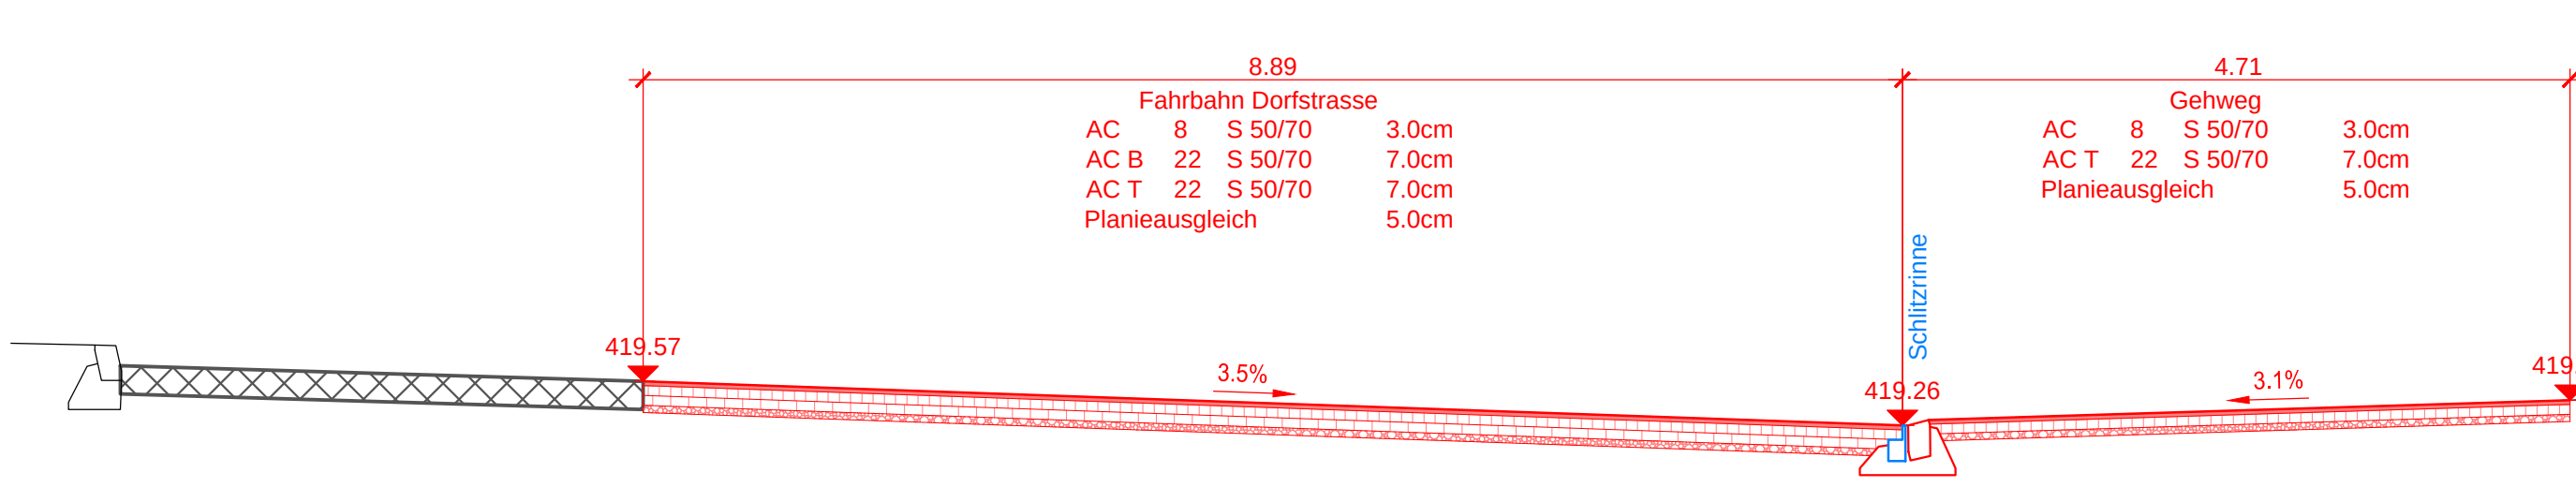


Querprofil 274.00, 1:50

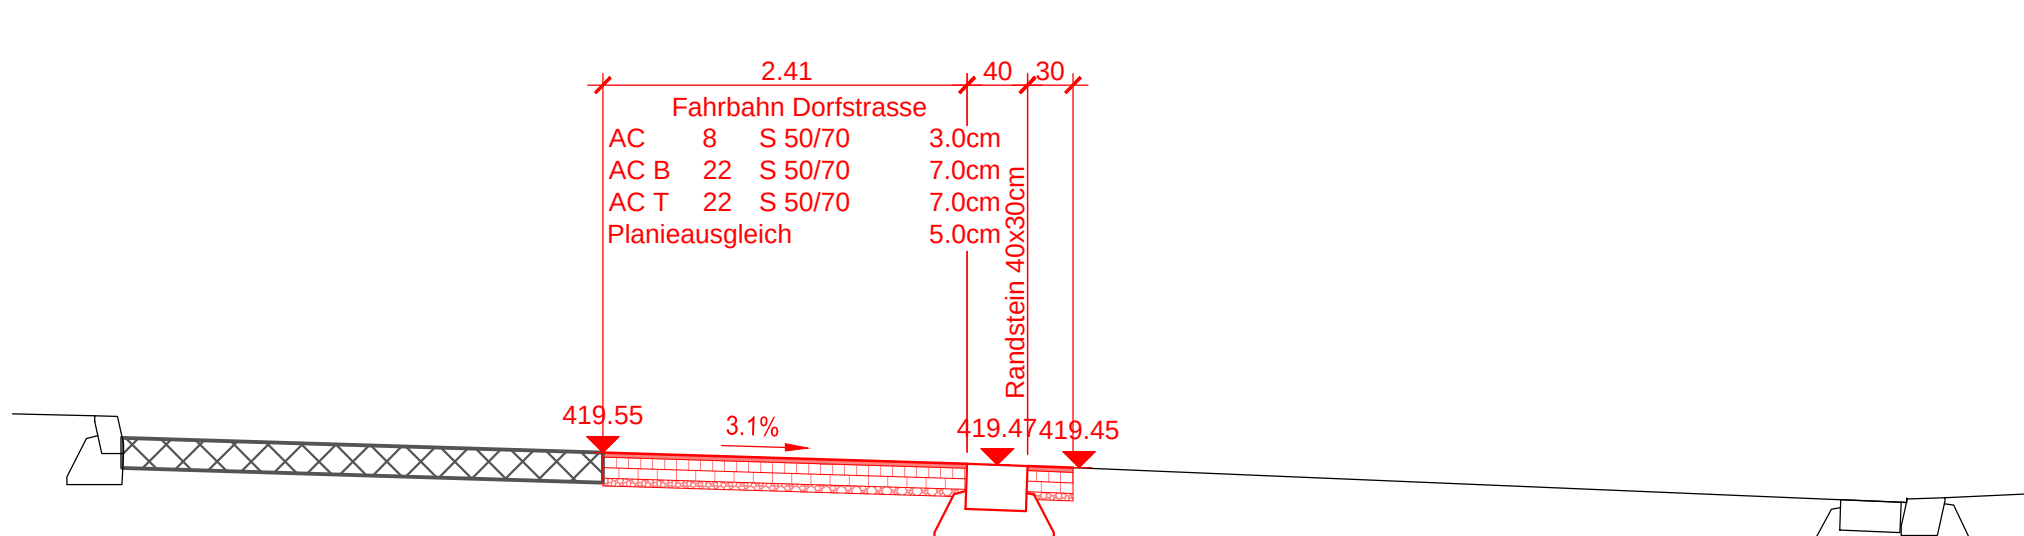


Querprofil Bahnhofstrasse B-00.00, 1:50

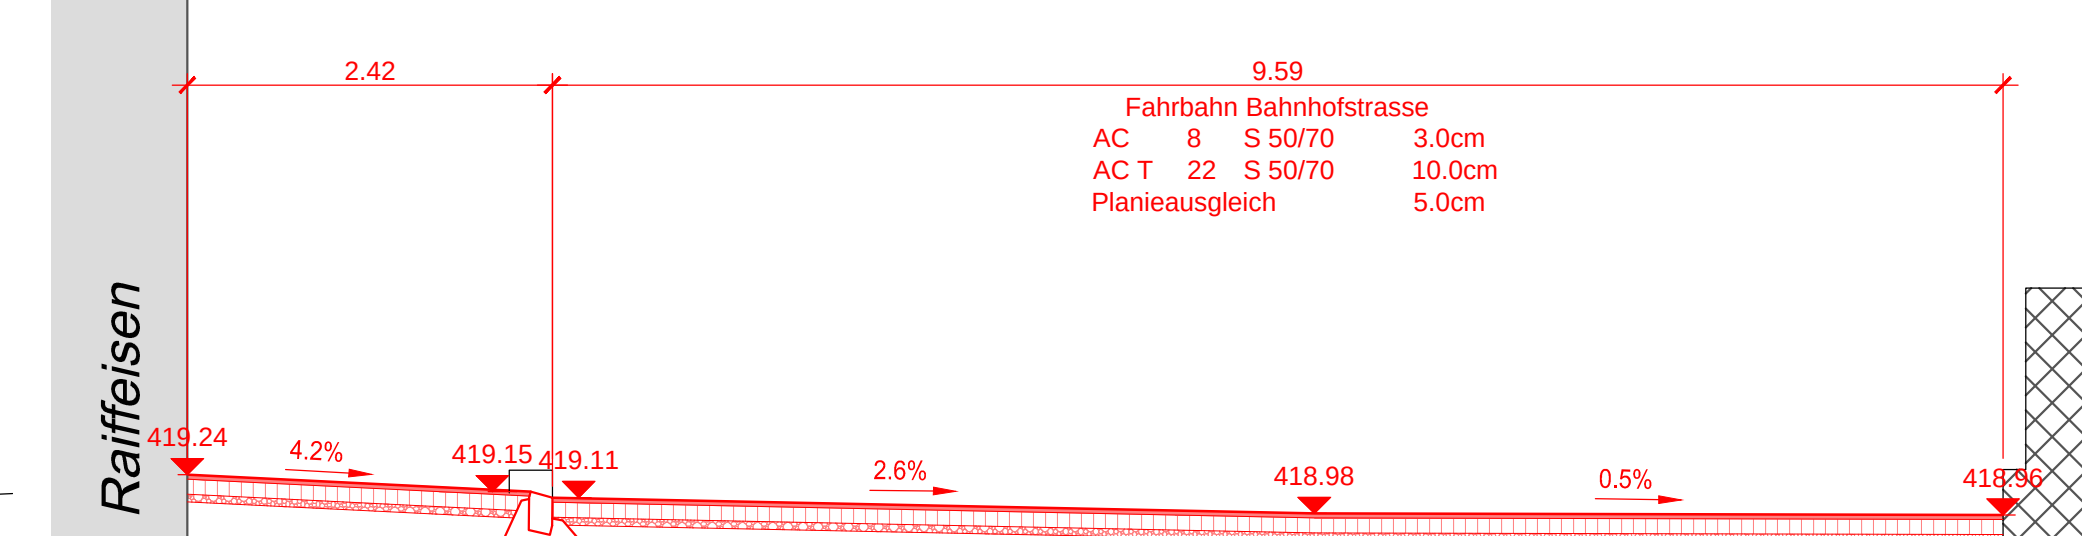

Querprofil Bahnhofstrasse B-20.00, 1:50

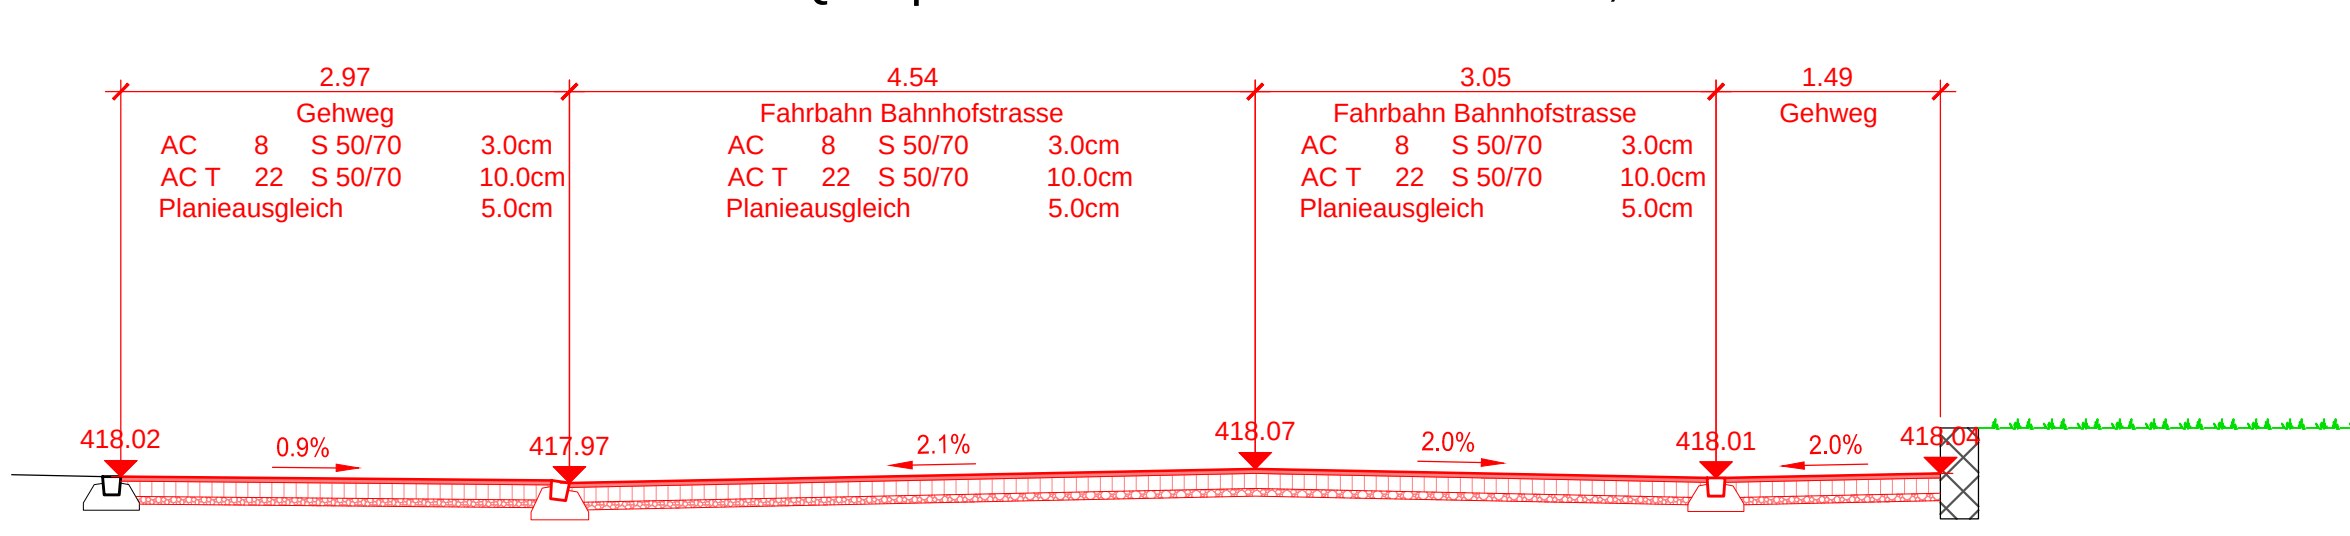

Querprofil Bahnhofstrasse B-32.00, 1:50

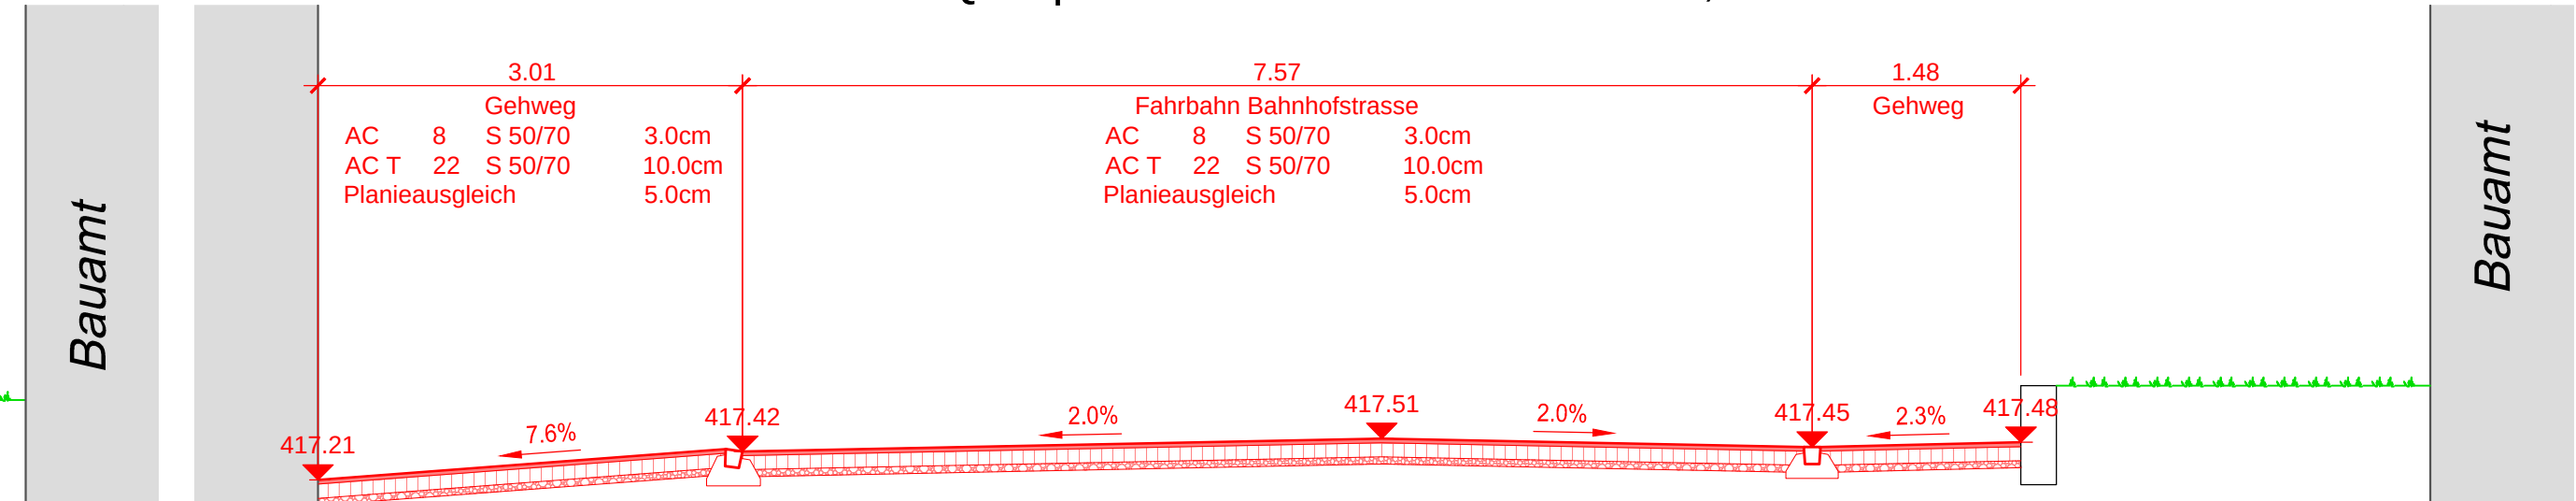

Objekt: Meien, Dorfstrasse Bahnhof bis Burgstrasse		Bauherr: Gemeinde Meien Bahnhofstrasse 35 8706 Meien	
Querprofile		Bauprojekt	
Abschnitt Burgstrasse bis Bahnhofplatz		Maassstab: 1:50	
Querprofile 1:50		Format: 126 x 66	
suisse plan		Gezeichnet: ACP / 07.12.2018	
suisseplan Ingenieure AG		Freigegeben: SZH	
Zürich Aarau Luzern		Revision:	
Thurgauerstrasse 60 8600 Zollikofen www.suisseplan.ch zh@suisseplan.ch		Tel.: 058 310 57 00 Fax: 058 310 57 18	
Z14102-004		Z14102-004	